


Key

- Existing Hedgerow
- New Hedgerow
- Regraded Bank
- Overgrowth Cleared
- Carriageway
- Kerb
- Existing Highway Extent
- Proposed Highway Extent
- Existing BT Pole
- Proposed BT Pole
- Existing Clearway Sign
- Re-located Clearway Sign

Notes

1. Removal of hedge to be kept to a minimum.
2. Hedge and verge to be kept trimmed back to maximise visibility.
3. Passing places to be kerbed if possible to prevent them being made bigger over time.
4. Signs to be re-sited to improve visibility and prevent them being damaged.
5. Speed limit and existing TRO's to be reviewed.

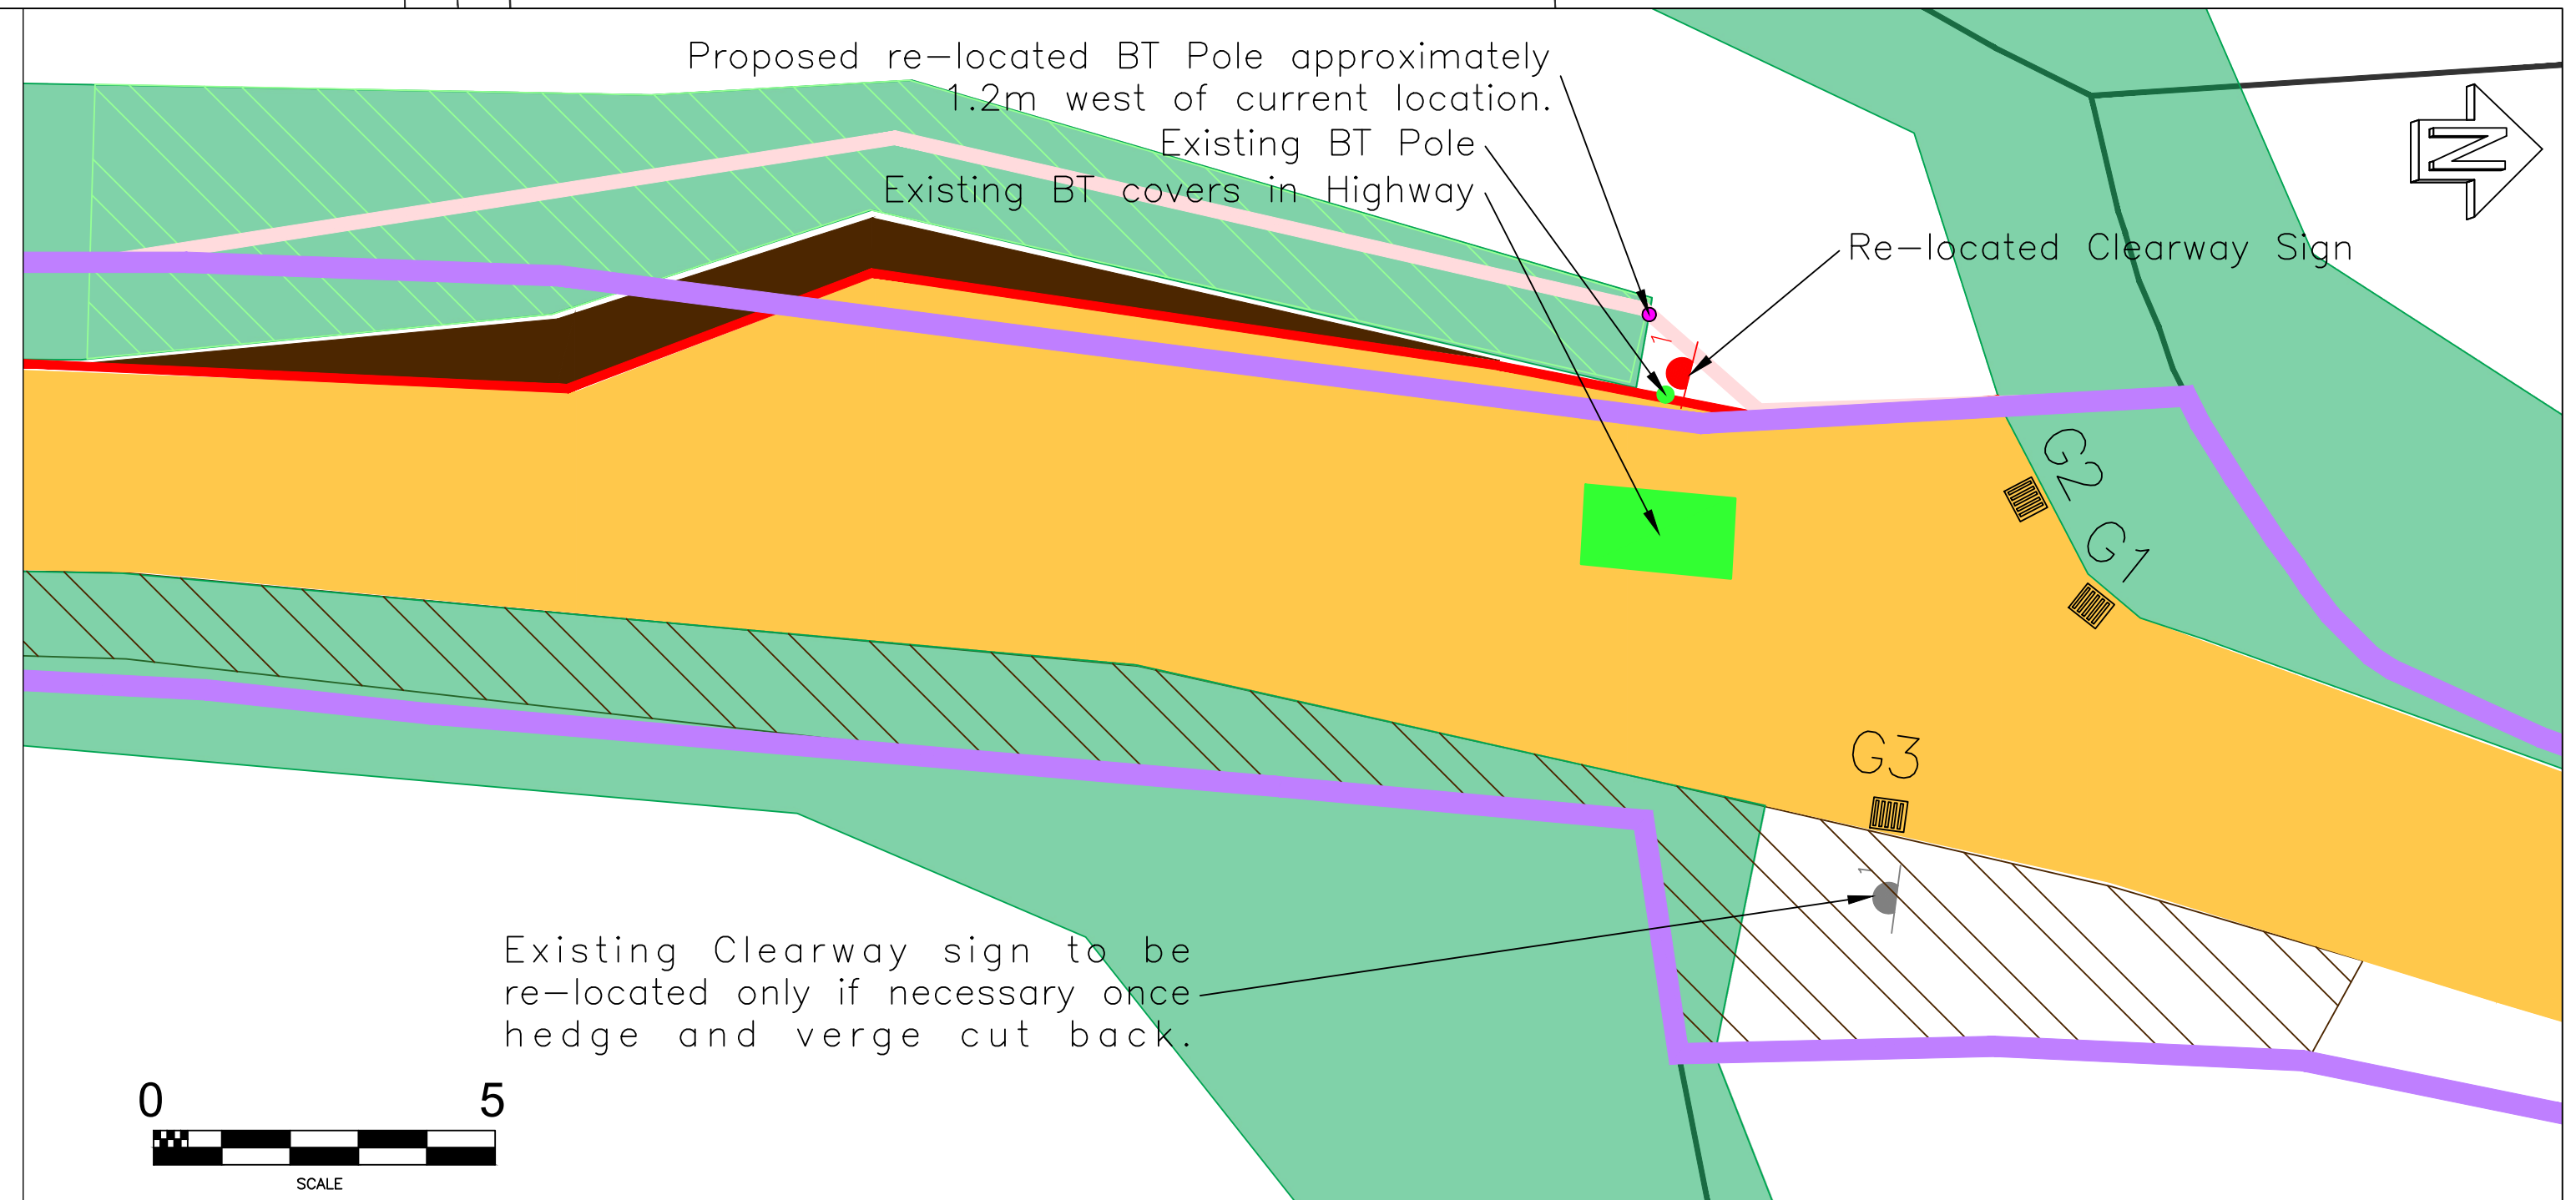

This map is based upon Ordnance Survey material with the permission of the Ordnance Survey on behalf of the Controller of Her Majesty's Stationery Office. © Crown Copyright 2015. Unauthorised reproduction infringes Crown Copyright and may lead to prosecution or civil proceedings. © Dorset County Council 2016. OS license number: 100019790. Aerial photography © UKPerspectives.com 2016

Orig	08Oct18	-	AJB
Rev	Date	Issue / Remarks	Checked
 Dorset County Council ENVIRONMENT AND THE ECONOMY DIRECTORATE Mike Harries Director for Environment and the Economy			
DORSET HIGHWAYS Andrew Martin Head of Dorset Highways			
Project Title			
SEATOWN REGENERATION PASSING PLACES			
Drawing Title			
GENERAL ARRANGEMENT			
Scale (A1 Size)	Drawn By	Date	
1:500	GAB	08 Oct 18	
Drawing Number			
HI1171/01/08/Orig			
Drawing Status			
-			